


DETAIL

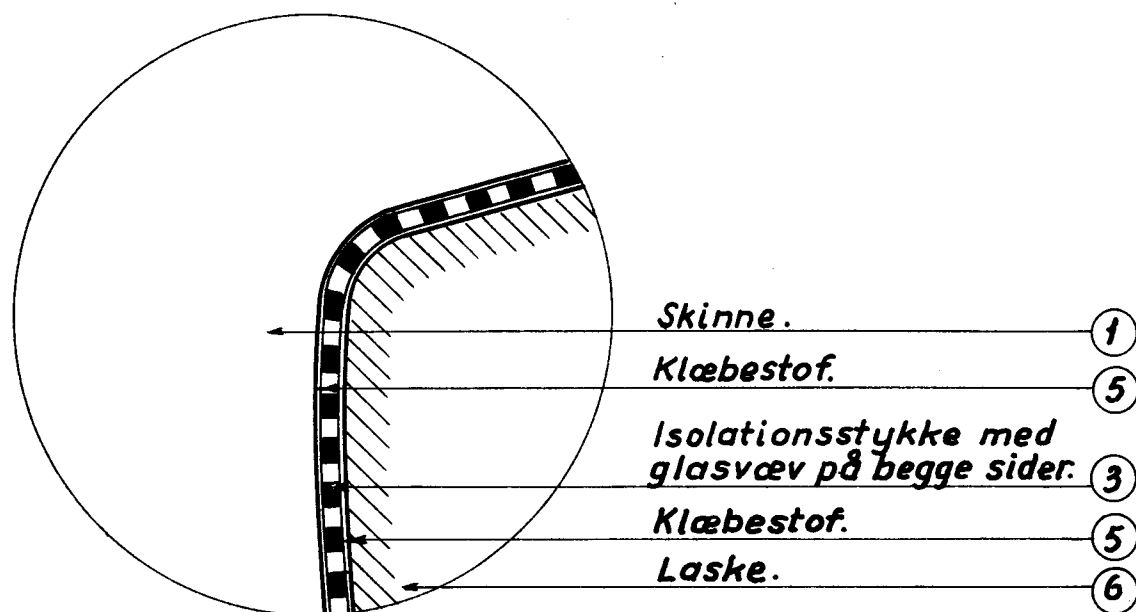




MATERIALFORTEGNELSE					
pos.nr.	benævnelse	del nr.	stk.	kg pr. stk.	kg
03. 9005. 000	Isolerklæbestød				219,84
01. 0050. 998	Skinne $\nabla$ 1800mm	1	2	81,83	163,66
	Isolerprofil $\nabla$ , 6mm	2	1	0,30	0,30
	Isolationsstykke m. glasvæv	3	2	0,15	0,30
	Isolationsring	4	4	0,01	0,04
	Klæbestof	5			0,50
	Laske for isolerklæbestød	6	2	13,30	26,60
	Laskebolt M 24 x 125, 10K	7	4	0,72	2,88
05. 005. 0654	Underlagsplade nr. 654	8	2	8,72	17,44
06. 4505. 051	Klemlade R1	9	4	0,63	5,52
06. 1105. 020	Klemladebolt R75	10	4	0,56	2,24
06. 4605. 520	Dobb.spændering	11	4	0,09	0,36

 Isolationsstykke med glasvæv og klæbestof.  
 Isolerprofil  $\nabla$ , 6mm.

Danske Statsbaner  
Baneafdelingen Sporkontoret

Isolerklæbestød  $\nabla$ .

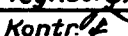Konstr.	d. 1/2 1965.	Blad 5540
Tegnet. 		
Kontr. 	Rev.	

Målene er mm.  
Skala 1:25.